



DECK FASTENER SCHEDULE				
FASTENER PATTERN @ SUPPORT:				
BUILDING ZONE	PATTERN @ INTERMEDIATE SUPPORT	PATTERN @ PERIMETER SUPPORT	FASTENER TYPE @ SUPPORT	SIDLAP FASTENER
1 1/2" ROOF.	36/7	6"	1/4" Ø PUDDLE WELD	5 - #10 TEK SCREWS PER SPAN
REMARKS:				

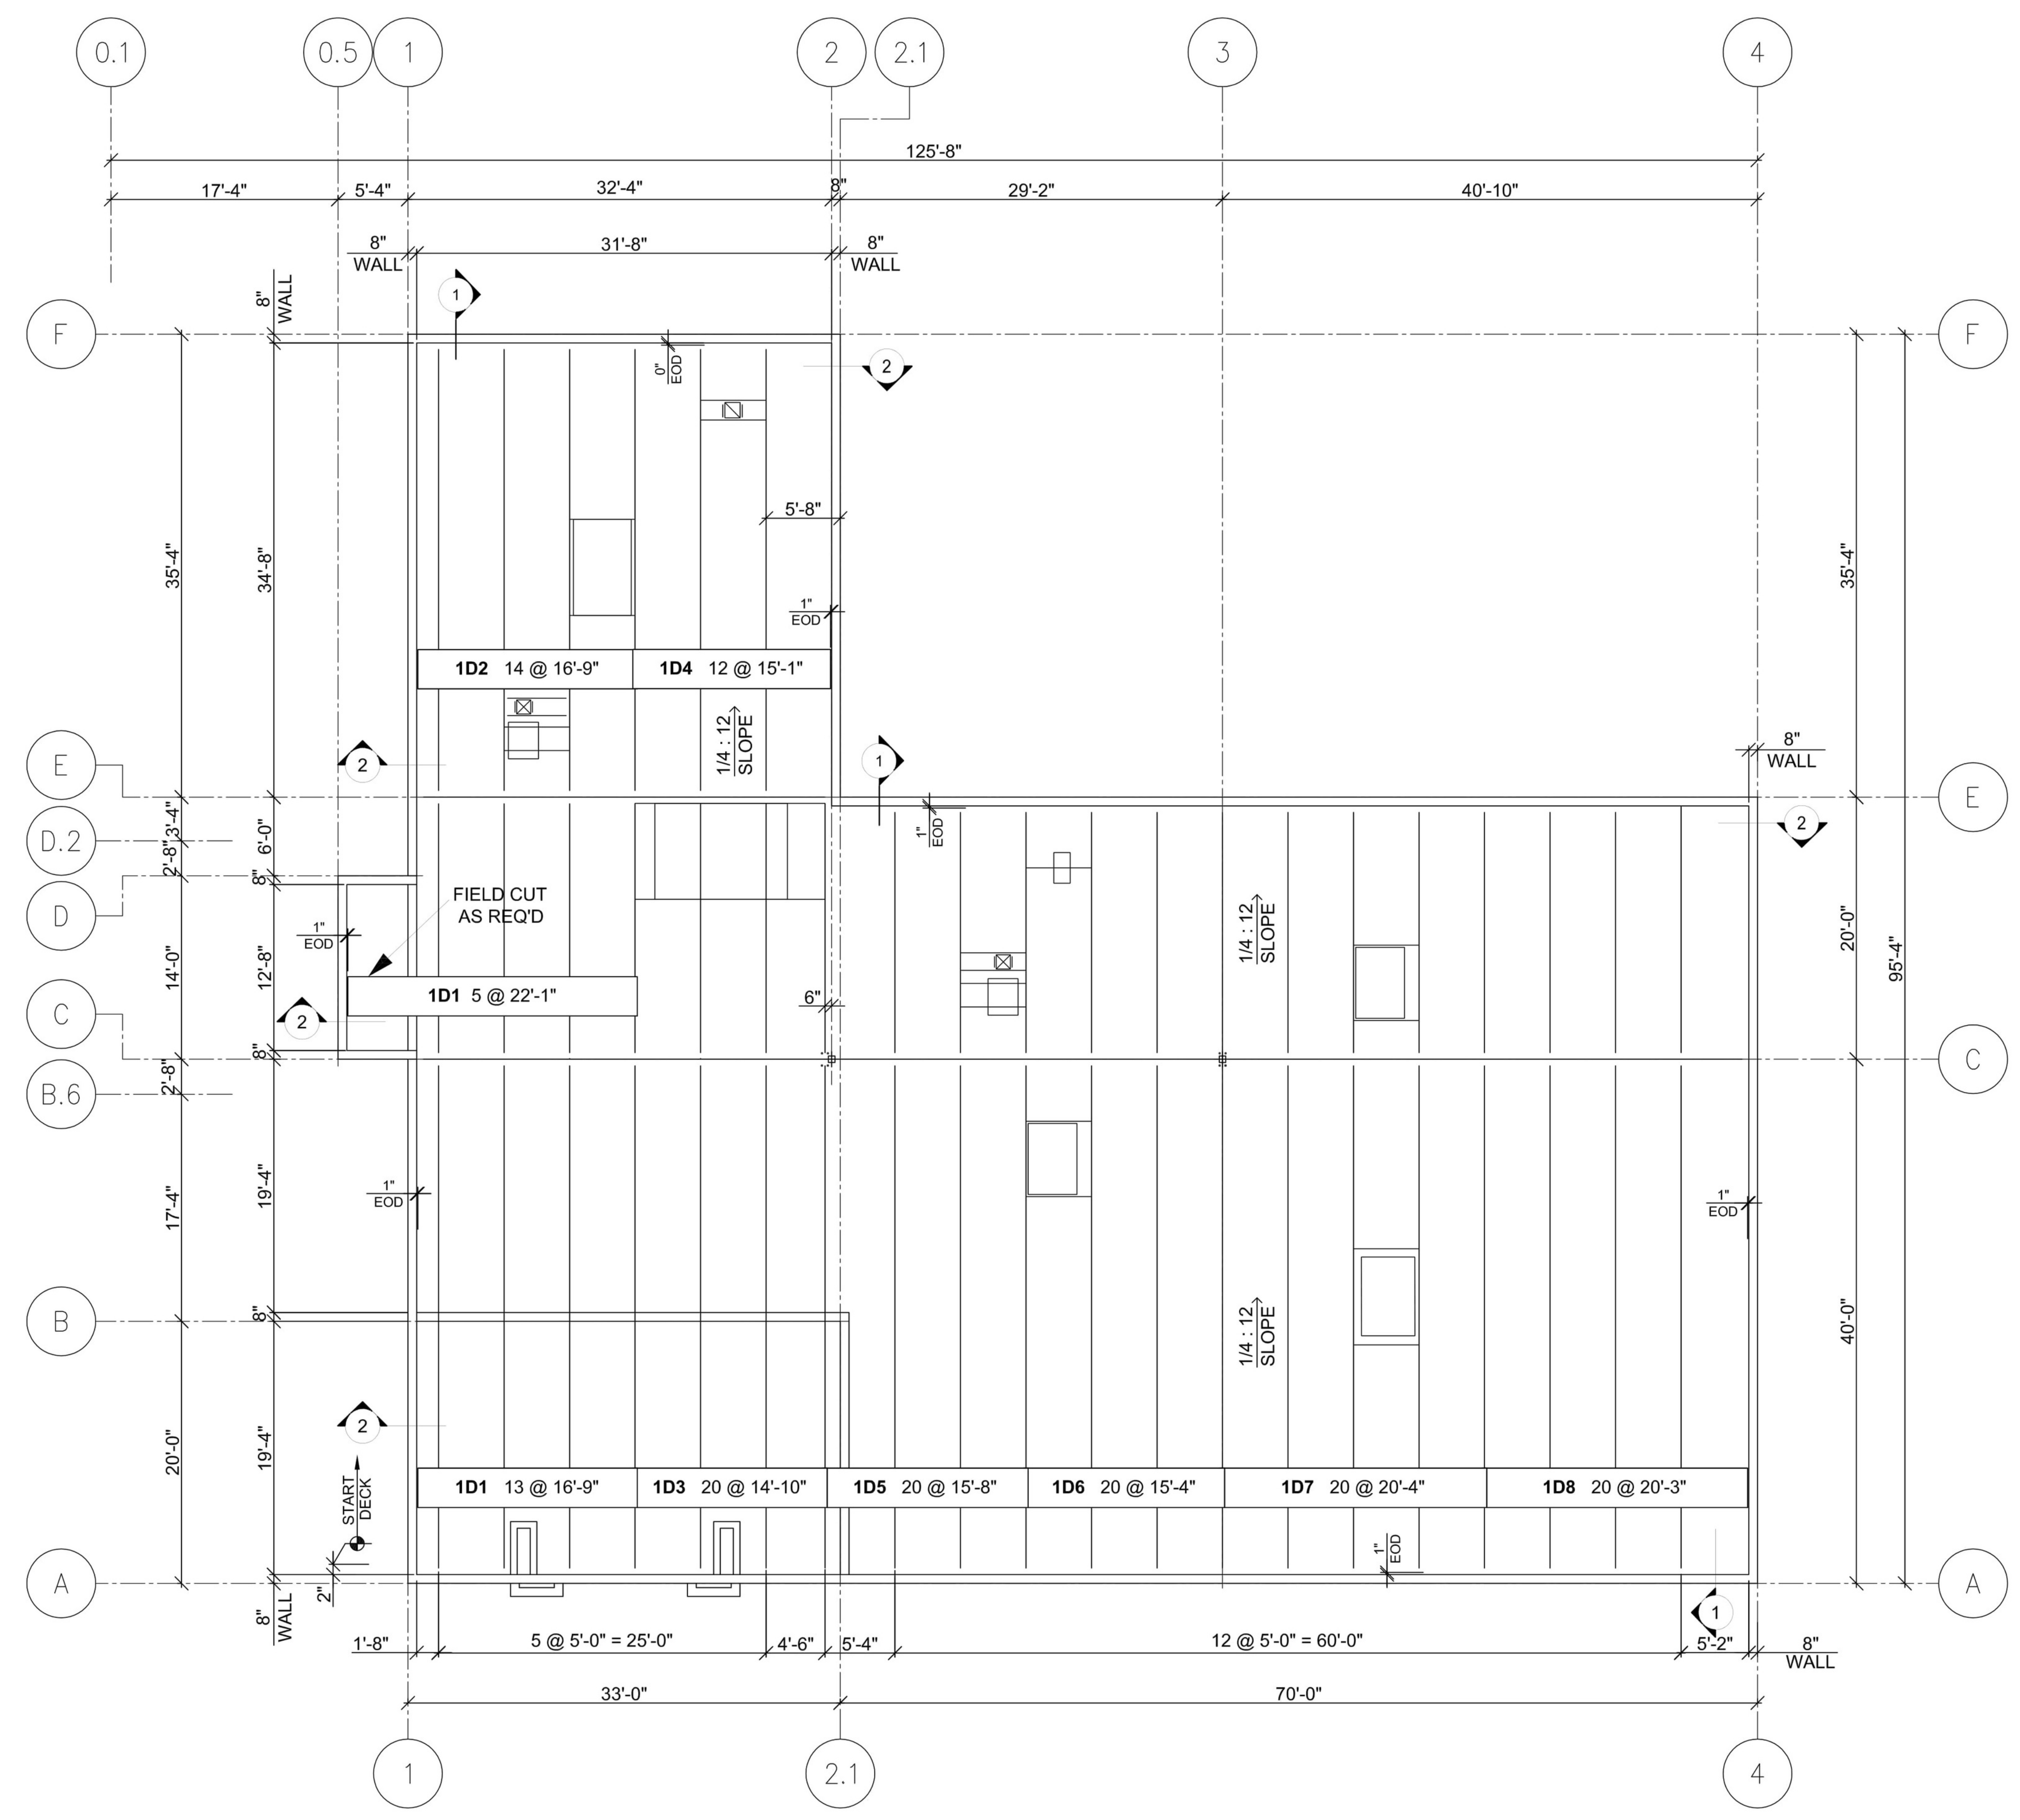

**ROOF DECK ERECTION PLAN**  
REF. S2.1

- PLAN NOTES**
1. REFERENCE SHEET D1 FOR GENERAL NOTES & TYP. DETAILS.
  2. SEE SHEET D3 FOR DECK SECTIONS.

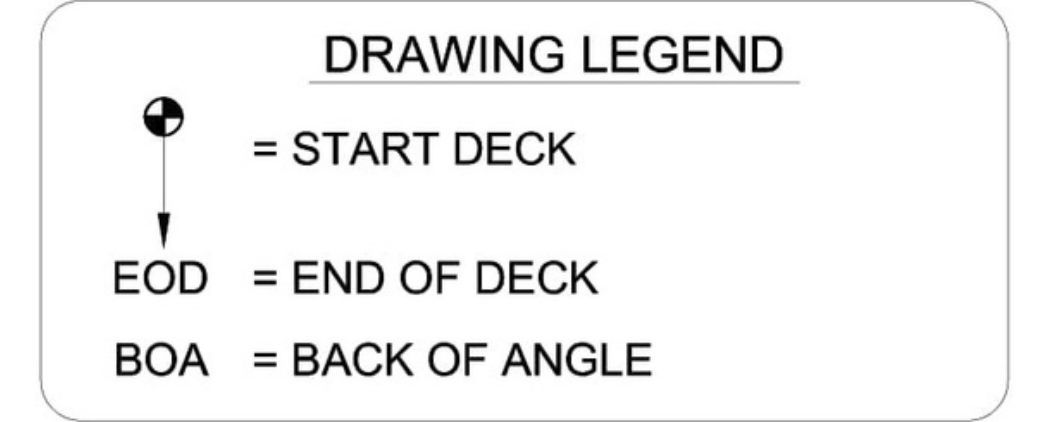

**Deck Sheet Legend**

SEQUENCE # BUNDLE MARK: 1D10

NO. OF SHEETS: 45

LENGTH OF SHEET: 25'-10 1/2"

DECK GAGE & FINISH						
FM DECK	UL DECK	MARK	TYPE	GAGE	FINISH	COVER
<input type="checkbox"/>	<input type="checkbox"/>	"D"	1.5TYPE"B"ROOF	22GA	GALV.G60	36"

**FOR FIELD USE**



**A Fabricator's Friend**